

FURNITURE NOTES:
1. REFER TO FURNITURE SCHEDULE FOR ALL CODE SPECIFICATIONS

- LEGEND:
- J01 GENERAL DETAIL/JOINERY REFERENCE WITH ASSOCIATED DRAWING NUMBER
- 01 701 ELEVATION REFERENCE WITH ASSOCIATED DRAWING NUMBER
- CH00 FURNITURE REFERENCE NUMBER. SEE FURNITURE SCHEDULE



PROJECT: **QUINTESSENTIAL EQUITY**

PROJECT NUMBER:


ADDRESS: **L3, SUITE 2,
3 RICHARDSON PLACE
NORTH RYDE NSW**

DRAWING NO: **FURNITURE PLAN**

DRAWING NAME: **A 300**

REV: **A** DRAWN: **BS**

SCALE: **1:100** A3 DATE: **15.07.2022**

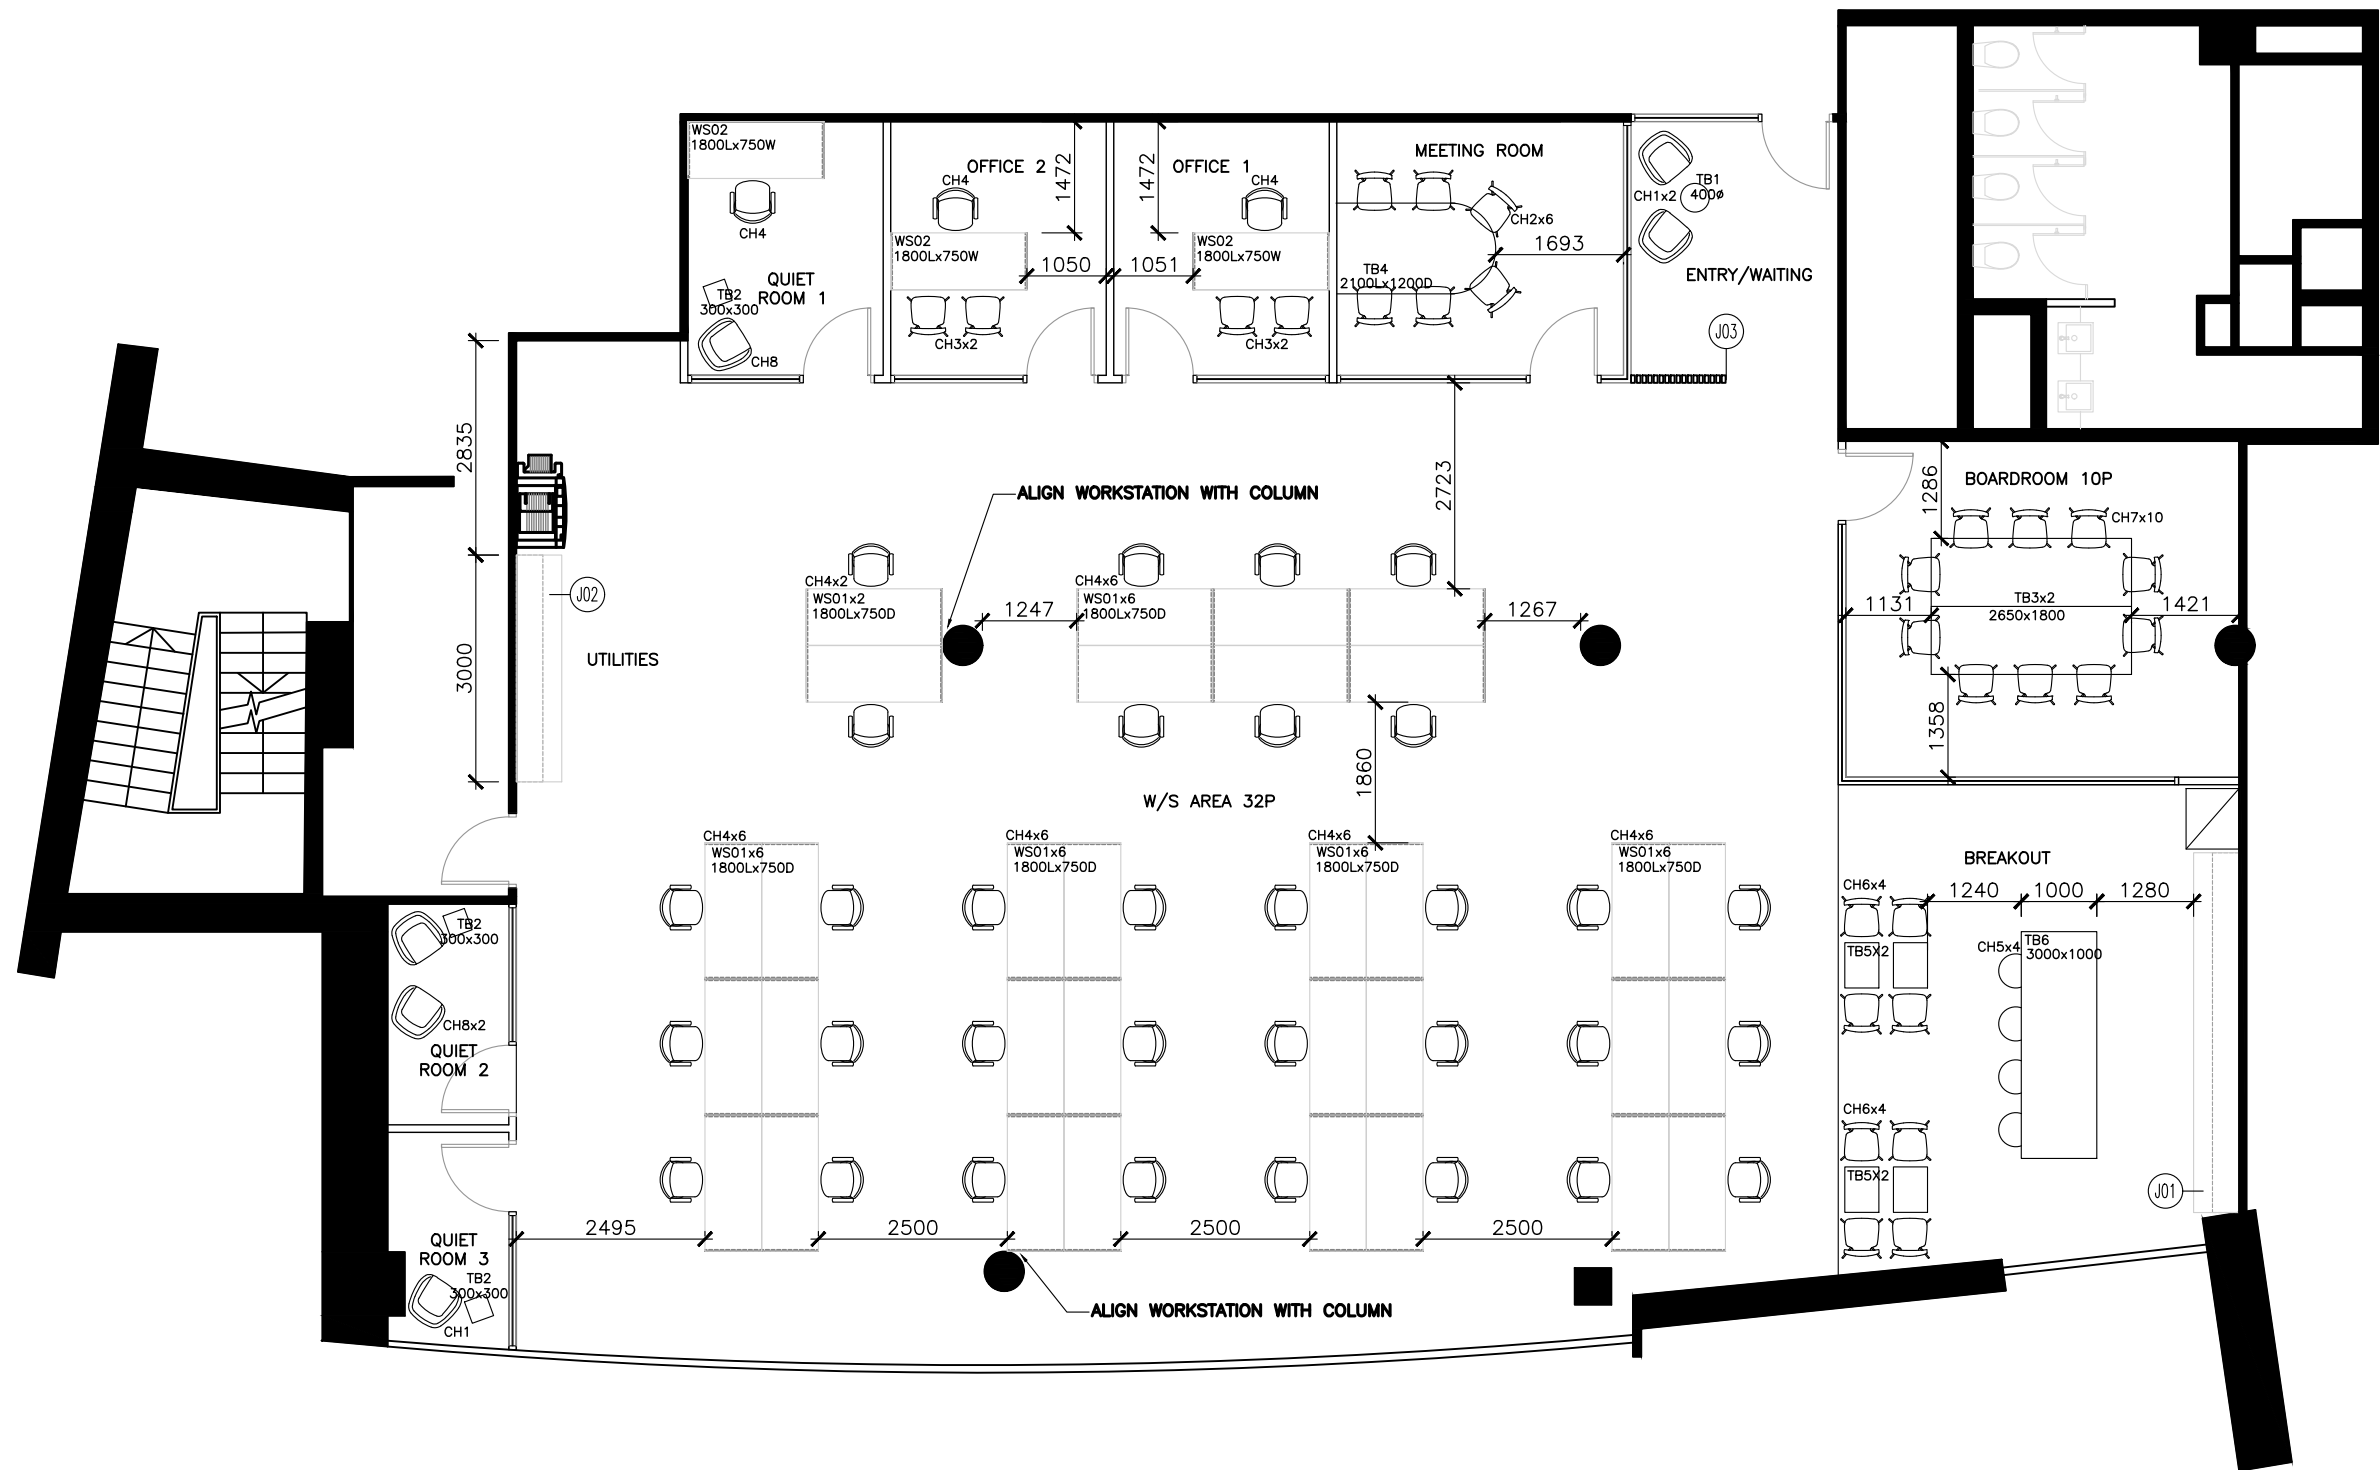

FURNITURE PLAN
SCALE 1:100

NLA: 354m²

- DO NOT SCALE THIS DRAWING.
- THE DRAWING SHOWS DESIGN INTENT ONLY. ALL DIMENSIONS TO BE CHECKED ON SITE PRIOR TO CONSTRUCTION OR PRODUCTION. CONSTRUCTION DETAILS TO BE CONFIRMED BY CONTRACTOR/MANUFACTURER.
- FIGURE DIMENSIONS ARE TO BE TAKEN IN PREFERENCE TO THE SCALE DRAWING.
- ALL DISCREPANCIES AND OMISSIONS ON SITE MUST BE REPORTED TO DESIGNER FOR THEIR COMMENTS OR APPROVAL PRIOR TO COMMENCING WORK.
- ALL ELECTRICAL LIGHTING, HVAC AND PLUMBING ISSUES TO BE REFERRED TO THE RELEVANT AUTHORITIES.
- THE DESIGNS ARE SUBJECT TO APPROVAL BY STATUTORY AUTHORITIES AND ANY NECESSARY ALTERATIONS SHOULD BE MADE TO COMPLY.
- THIS DOCUMENT, INCLUDING ELECTRONIC FORMAT, MUST NOT BE USED, REPRODUCED OR COPIED WHOLLY OR IN PART WITHOUT A PRIOR PERMISSION OF MKGS.
- ANY DISCREPANCY IN THIS DOCUMENT SHOULD BE FORWARDED TO MKGS.
- ALL DESIGN CONCEPTS AND DRAWINGS ARE THE PROPERTY OF MKGS AND ARE COVERED BY COPYRIGHT.
- NO REPRODUCTIONS, ADAPTATIONS AND/OR COPIES MAY BE MADE WITHOUT WRITTEN PERMISSION BY MKGS.

Rev.	Amendment	Date
A	FOR CONSTRUCTION	15.07.22



DATE: 20.07.22

J01 BREAKOUT KITCHEN (ELEVATION)

J01 BREAKOUT KITCHEN (PLAN)

J02 UTILITIES (ELEVATION)

J02 UTILITIES (PLAN)

J03 ENTRY SCREEN (ELEVATION)

J03 ENTRY SCREEN (PLAN)